

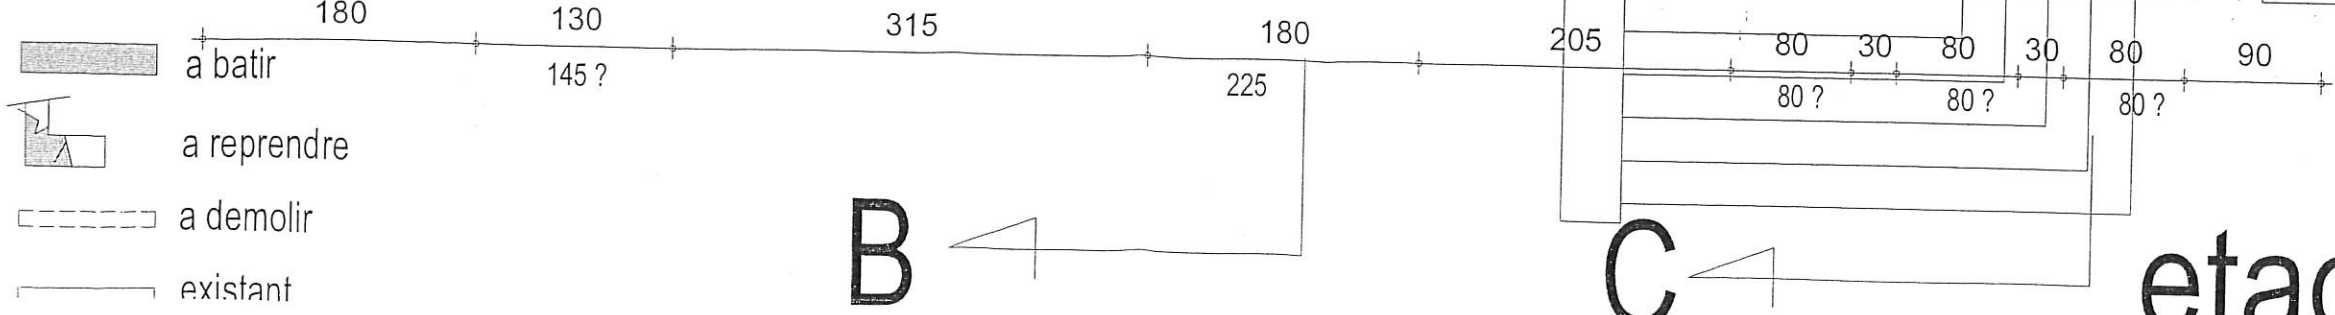


batir
reprendre
demolir
istant
nserve


A

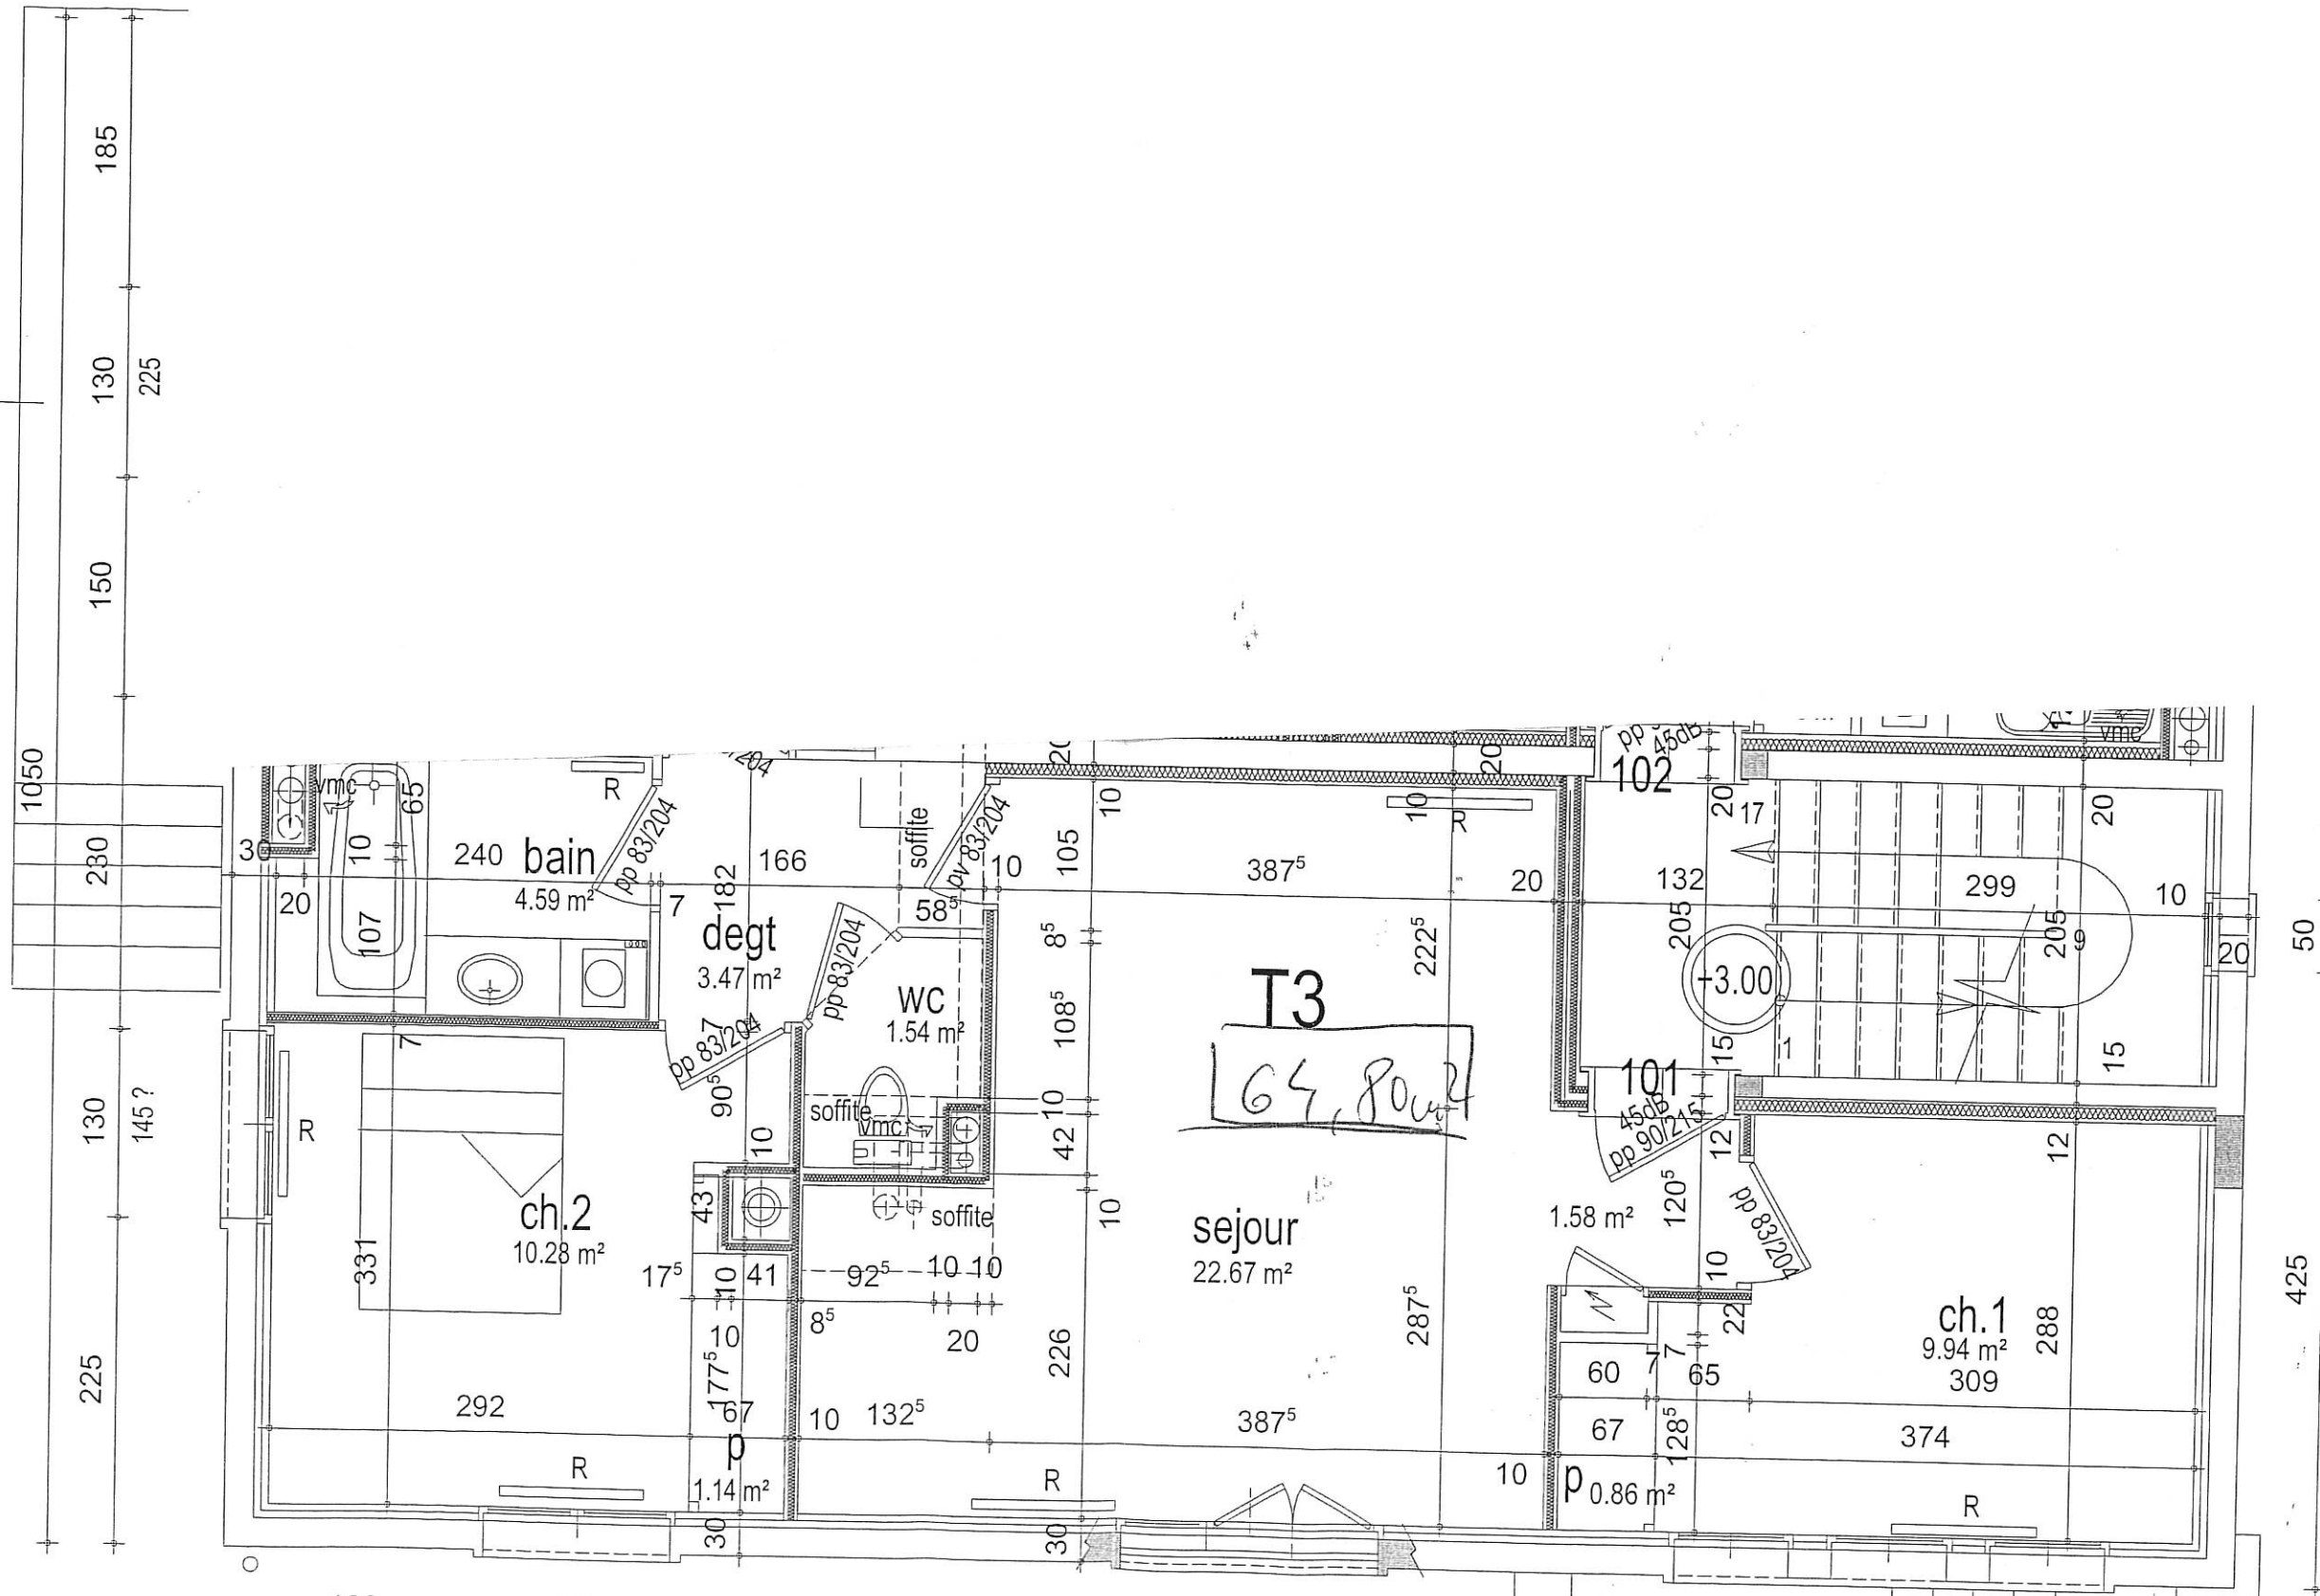

B

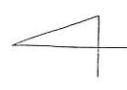

C

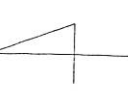

etage